


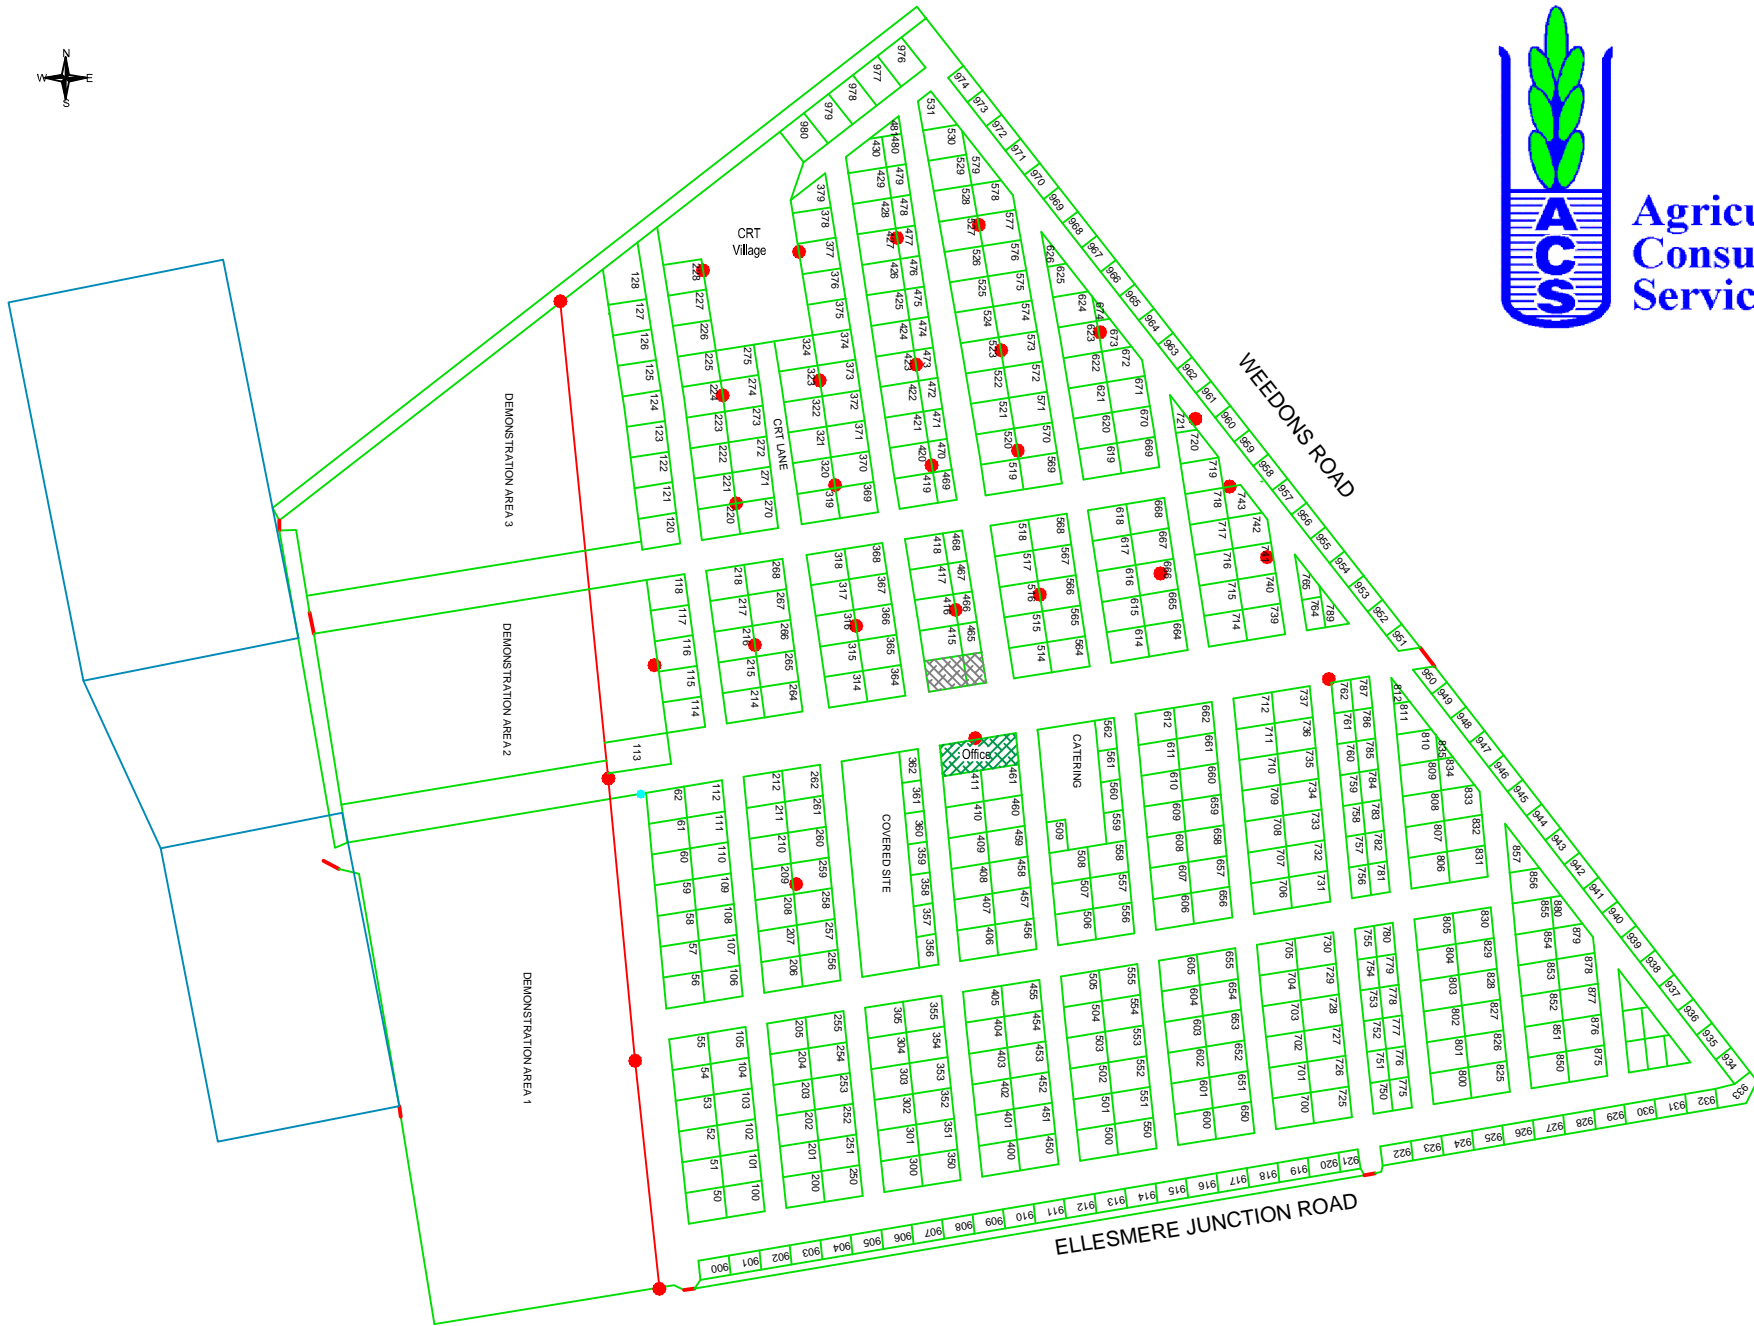

**Agricultural  
Consulting  
Services**



Agricultural Consulting Services  
102 Heenans Road, RD 8, Ashburton  
T: 03 3036208  
E: office@agconsulting.co.nz  
www.agconsulting.co.nz

**Legend**

- fences
- sites
- powerlines
- power poles
- phone

Drawn By: T Kingsbury  
File: ACS 000  
Date: 17.01.2011